

Bidder's Checklist

Submit this Bidder's Checklist with your Bid documents. Bidders shall complete and submit all documents in the "REQUIRED" column for bids to be considered responsive.

REQUIRED

- 1. Proposal and Bid Schedule, page 9 of the Bid Book
- 2. Addenda Acknowledgement and All Issued Addenda, page 10 and Addenda
- 3. Non-Collusion Declaration, page 11 of the Bid Book
- 4. Public Contract Code Section 10285.1 and 10162, page 12 of the Bid Book
- 5. Public Contract Code Section 10232, page 13 of the Bid Book
- 6. List of Subcontractors, page 14 of the Bid Book
- 7. Material Suppliers Information, page 15 of the Bid Book
- 8. Qualification Statement, page 16-17 of the Bid Book
- 9. Bid Bond, page 18 of the Bid Book
- 10. Workers Compensation Certification, page 19 of the Bid Book
- 11. Certification Labor Compliance, page 19 of the Bid Book
- 12. Indemnity Agreement, page 20-23 of the Bid Book

SUBMITTED BY:

_____		_____
Name of Company		Contact Name

Business Mailing Address		
_____		_____
Business Physical Address		Contractor's License Number
_____	_____	_____
Phone Number	Fax Number	E-mail Address

Documents required on the checklist but not included with your bid may render your bid non-responsive and ineligible for award. Bids received by Mariposa Public Utility District by the scheduled bid opening time will be opened and publicly read but are subject to verification that all the required documents have been submitted.

This page is intentionally blank.



Mariposa Public Utility District

Bid Book

January 14, 2026

2026 MPUD Tank Site Perimeter Fence

Important Dates

Prebid meeting - Wednesday, February 11, 2026, at 2 pm

Bid date – Wednesday, February 25, 2026, at 10 am

Project Highlights

Install California Ranch Fence style security fence and gate within easement corridor at the IW tank site. This is a public works project. Certified payroll and bid/payment/performance bonds are required.

Contents

Bidder's Checklist	1
Bid Book	3
Map	5
Location Map	5
Notice to Contractors	6
Proposal	9
Bid Schedule	9
Addenda Acknowledgement	10
Non-Collusion Declaration	11
Conviction of Offenses.....	12
Violation of Law or a Safety Regulation	12
Air Pollution Control Rules, Regulations, Ordinances and Statues.....	13
List of Sub-Contractors	14
Major Material Suppliers' Information	15
Qualification Statement.....	16
Bidder's Bond	18
Worker's Compensation Certification	19
Certification Labor Compliance.....	19
Indemnification and Insurance	20
Contract Bonds.....	24
Construction Performance Bond.....	25
Construction Labor and Material Payment Bond	27
Construction Services Agreement	29
Technical Specifications	32
Fencing.....	32
General Conditions	34
Drawings.....	42
California Ranch Fence Details	42
Easement Corridor.....	42
Fence Location within Easement Corridor	42


Map

Project location site is in Mariposa, California



Location Map

Hillside above Idle Wheels Mobile Home Park, 5277 Highway 49 North, Mariposa, California

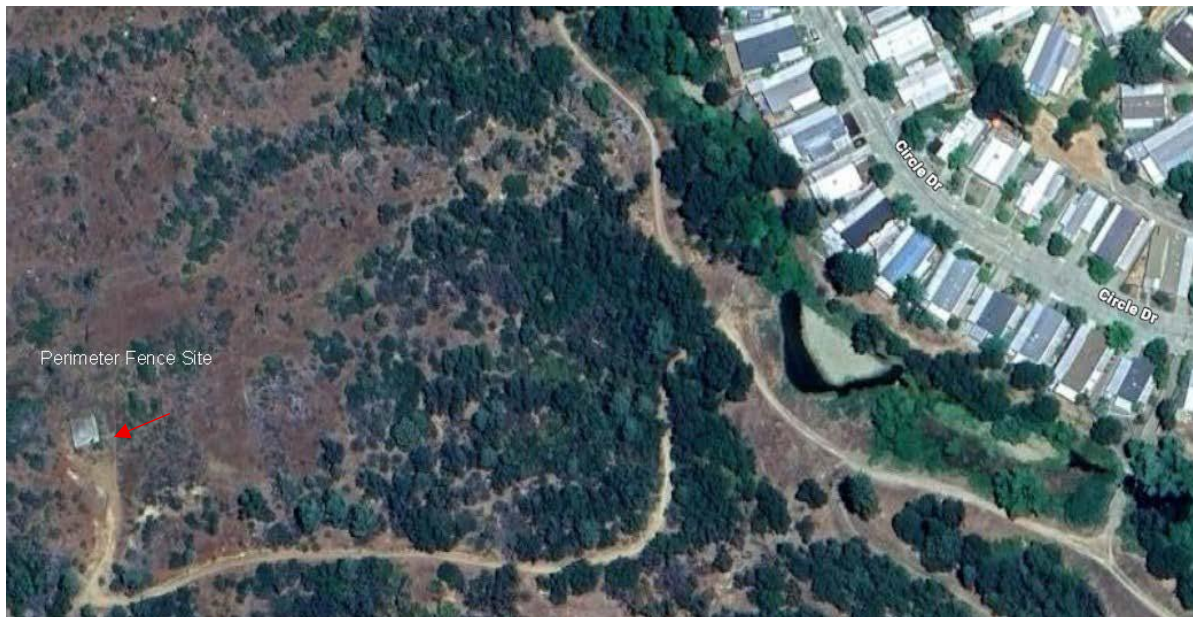

Notice to Contractors

The Mariposa Public Utility District (MPUD or District) will receive sealed bids on **Wednesday, February 25, 2026, at 10 am** for the 2026 MPUD Tank Perimeter Fence Project. The project will consist of work on the hillside above the Idle Wheels Mobile Home Park, 5277 Highway 49 North, Mariposa, California.

Description of Work – Provide all labor, materials and equipment to perform all operations necessary to complete the install of a “California Ranch Fence” as specified, shown on drawings, or as directed. Fence shall be wire mesh fence consisting of wire mesh fabric and 2 lines of barbed wire. Fence to include all latches and hinges.

Bids will be received by the Mariposa Public Utility District at 4992 7th Street, Mariposa, CA 95338 and then at said office publicly opened and read aloud. Each bid must be submitted in a sealed envelope, addressed to the Mariposa Public Utility District, 4992 7th Street, (P.O. Box 494), Mariposa, CA 95338.

Each sealed envelope containing a bid must be plainly marked on the outside as:

Bid For
2026 MPUD Tank Perimeter Fence Project

If forwarded by mail, the sealed envelope containing the bid must be enclosed in a second envelope addressed to the General Manager at the Mariposa Public Utility District, P.O. Box 494, Mariposa, CA 95338.

All bids shall be made on the required bid form. All blank spaces for bid prices must be filled in (ink or typewritten), and the bid form must be fully completed and executed when submitted. Only one copy of the bid form is required.

The District may waive any informalities or minor defects or reject all bids. Any bid may be withdrawn prior to the above scheduled time for the opening of bids or authorized postponement thereof. Any bid received after the time and date specified shall not be considered. No bidder may withdraw a bid within thirty (30) days after the actual date of the opening thereof. Should there be reasons why the contract cannot be awarded within the specified period, the time may be extended by mutual agreement between MPUD and the bidder.

Bidders must satisfy themselves with the accuracy of the estimated quantities in the bid proposal by examination of the site and scope of work. It is the bidder’s responsibility to verify project misconceptions.

A notice to proceed shall be issued within five (5) days of the execution of the agreement by the District.

The Contractor shall diligently pursue the work to completion within 90 working days.

Contractors License

Prospective bidders shall be licensed contractors in the State of California and shall be skilled and regularly engaged in the general class or type of work called for under the contract. Each bidder shall have an active California Class A General Engineering Contractor's license at the time of bid opening or specialty license.

Prevailing Wage

This project is subject to compliance monitoring and enforcement by the California Department of Industrial Relations. Pursuant to Section 1770, 1771, 1774, 1775, 17776, and 1777.5, California Labor Code, the successful bidder shall pay to each worker of the contractor, or any subcontractor, of any tier, engaged in the work, not less than the general prevailing wage rate of per diem wages, regardless of any contractual relationship which may be alleged to exist between the contractor or any subcontractor, or any tier, and such worker. Prevailing wage rate information is also available on the internet at the following website address: <http://www.dir.ca.gov/dlsr/PWD>.

Department of Industrial Relations pursuant to Labor Code Section 1725.5 – A Contractor shall be registered pursuant to this section to be qualified to bid on, be listed in a bid proposal, subject to the requirements of Section 4104 of the Public Contract Code or engage in the performance of any public work contract that is subject to the requirements of this chapter. For the purposes of this section, contractor includes a subcontractor as defined by Section 1722.1.

Department of Industrial Relations pursuant to Labor Code section 1813, the contractor or subcontractor shall, as a penalty to the state or political subdivision on whose behalf the contract is made or awarded, forfeit \$25 for each worker employed in the execution of the contract by the respective contractor or subcontractor for each calendar day during which the worker is required or permitted to work more than 8 hours in any one calendar day and 40 hours in any one calendar week in violation of the provisions of this article.

Department of Industrial Relations pursuant to Labor Code section 1815, notwithstanding the provisions of Section 1810 to 1814, inclusive, of this code, and notwithstanding any stipulation inserted in any contract pursuant to the requirements of said sections, work performed by employees of contractors in excess of 8 hours per day, and 40 hours during any one week, shall be permitted upon public work upon compensation for all hours worked in excess of 8 hours per day at not less than 1.5 times the basic rate of pay.

Disadvantaged Business Enterprise (DBE) Program

There are no participation goals for this project.

Bid Bond

A bid guarantee from each bidder that is equivalent to five percent of the bid price. The "bid guarantee" must consist of a firm commitment such as a bid bond, certified check, or other negotiable instrument accompanying a bid as assurance that the bidder will, upon acceptance of the bid, execute such contractual documents as may be required within

the time specified. Bid bonds must be underwritten by an admitted surety and the surety shall comply with the provisions of California Code of Civil Procedure Section 995.630. Bid Bonds shall be accompanied by a certificate of authority as provided for by California Code of Civil Procedure Section 995.640 (b). Example bid bond can be found on page 18.

Pre-Bid Meeting

Each bidder is responsible for attending the pre-bid meeting, inspecting the site and for reading and being thoroughly familiar with the Bid Book. The failure or omission of any bidder to do any of the foregoing shall in no way relieve any bidder from any obligation in respect to its bid.

A pre-bid meeting will be held on Wednesday, February 11, 2026, at 2 pm, at the tank site location near 5277 Highway 49 North, Mariposa, California. Pre-bid meeting attendance is mandatory. There is limited parking at the site location, and the entrance road is narrow. We will meet at the District's administrative office, 4992 7th Street, Mariposa and carpool to the project site location. Kindly notify the office at 209-966-2515 of your intention to attend the pre-bid meeting. Only carpool vehicles will be allowed at the site location.

Permits

Permits are not required.

Award of Contract

The District reserves the right to reject any bid if the evidence submitted by, or investigation of, such bidder fails to satisfy the District that such bidder is properly qualified to carry out the obligations of the agreement and to complete the work contemplated therein. A conditional or unqualified bid will not be accepted.

The award will be made within 60-days to the lowest responsive, responsible bidder. The lowest responsive, responsible bidder will be determined by the lowest base bid and an evaluation of their experience.

All applicable laws, ordinances, and rules and regulations of all authorities having jurisdiction over construction of the project shall apply to the contract throughout.

Mariposa Public Utility District Proposal

 Name of Bidder

 Business Mailing Address (including city, state, and zip code)

 Business Street Address (including city, state, and zip code)

 Phone Number

 Fax Number

 E-mail Address

 Contractor License Number

 Year established

The work to be completed and referred to herein is:

2026 MPUD Tank Perimeter Fence Project Bid Schedule

Bidder agrees to perform all the work described in the Bid Book for the following unit prices or lump sum of:

Item No.	Item Description	Unit	Approx. Quantity	Unit Price	Item Amount
1	Mobilization (maximum amount is 10% of item 2 & 3)	Lump Sum	1	\$	\$
2	Fence	Linear Feet	300	\$	\$
3	Gateway, 16-foot gate	Lump Sum	1	\$	\$
4	Excavation to eliminate high points	Lump Sum	1	\$	\$

(Item Nos. 1 through 4) **TOTAL BID** (numerical) \$ _____

If the product of a unit price and an estimated quantity does not equal the extended amount stated, the unit price will govern, and the correct product of the unit price and the estimated quantity shall be deemed to be the amount bid.

Amount of bid, written out:

(Dollars)

Addenda Acknowledgement

Any addenda issued by the Owner's Representative during the time of bidding or forming a part of the documents issued to the bidder for preparation of the bid, shall be covered in the bid and shall be a part of the contract. Receipt of all addenda shall be understood as accepted under this section. Bidder acknowledges receipt of the following Addendum(s):

No. _____, dated _____, 2026

No. _____, dated _____, 2026

Construction Company Name: _____

License Class: _____ License No.: _____ PWCR (DIR) No. _____

Signature of Bidder: _____

Name of Bidder
(Print): _____

Conviction of Offenses
(Public Contract Code Section 10285.1 Statement)

In conformance with Public Contract Code Section 10285.1 (Chapter 376, Stats. 1985), the bidder hereby declares under penalty of perjury under the laws of the State of California that the bidder has _____, has not _____ been convicted within the preceding three years of any offenses referred to in that section, including any charge of fraud, bribery, collusion, conspiracy, or any other act in violation of any State or Federal antitrust law in connection with the bidding upon, award of, or performance of, any public works contract, as defined in Public Contract Code Section 1101, with any public entity, as defined in Public Contract Code Section 1100. The term "bidder" is understood to include any partner, member, officer, director, responsible manager officer, or responsible managing employee thereof, as referred to in Section 10285.1.

Note: The bidder must place a checkmark after "has" or "has not" in one of the blank spaces provided. The above Statement is part of the Proposal.

Violation of Law or a Safety Regulation
(Public Contract Code Section 10162 Questionnaire)

In accordance with Public Contract Code Section 10162, the Bidder shall complete, under penalty of perjury, the following questionnaire:

Has the Bidder, any officer of the Bidder, or any employee of the bidder who has a proprietary interest in the Bidder, ever been disqualified, removed, or otherwise prevented from bidding on, or completing a federal, state, or local government project because of a violation of law or a safety regulation?

Yes or No

If the answer is yes, explain the circumstances in the following space:

NOTE: The above Questionnaire is part of the proposal. Bidders are cautioned that making a false certification may subject the certifier to criminal prosecution.

"I declare under penalty of perjury under the laws of the State of California, the foregoing is true and correct."

Signature of Bidder

Date

Air Pollution Control Rules, Regulations, Ordinances and Statues
(Public Contract Code Section 10232 Statement)

In conformance with Public Contract Code Section 10232, the Contractor, hereby states under penalty of perjury, that no more than one final unappealable finding of contempt of court by a federal court has been issued against the Contractor within the immediately preceding two-year period because of the Contractor's failure to comply with an order of a federal court which orders the Contractor to comply with an order of the National Relations Board.

"I declare under penalty of perjury under the laws of the State of California, the foregoing is true and correct."

Signature of Bidder

Date

List of Sub-Contractors

Each bidder shall list below the name and business address of each subcontractor who will perform work or render service under this contract in or about the construction of the improvement, or a subcontractor licensed by the State of California, who specially fabricates and installs a portion of the work or improvement according to detailed drawings contained in the plans, in excess of one-half of one percent of the total amount shown in the proposal, and shall also list the portion of the work which will be done by such subcontractor.

<p>1</p> <hr/> <p>Name of Contractor</p> <hr/> <p>Mailing Address</p> <hr/> <p>Contractor's License Number</p> <hr/> <p>Public Works Contractor Registration Number</p>	<p>Portion of Work</p>
---	------------------------

<p>2</p> <hr/> <p>Name of Contractor</p> <hr/> <p>Mailing Address</p> <hr/> <p>Contractor's License Number</p> <hr/> <p>Public Works Contractor Registration Number</p>	<p>Portion of Work</p>
---	------------------------

<p>3</p> <hr/> <p>Name of Contractor</p> <hr/> <p>Mailing Address</p> <hr/> <p>Contractor's License Number</p> <hr/> <p>Public Works Contractor Registration Number</p>	<p>Portion of Work</p>
---	------------------------

<p>4</p> <hr/> <p>Name of Contractor</p> <hr/> <p>Mailing Address</p> <hr/> <p>Contractor's License Number</p> <hr/> <p>Public Works Contractor Registration Number</p>	<p>Portion of Work</p>
---	------------------------

Major Material Suppliers' Information

The bidder shall indicate opposite each item of equipment or material listed below the name of the manufacturer or supplier of the equipment or material proposed to be furnished under the bid.

	Equipment/Material	Manufacturer/Supplier
1.		
2.		
3.		
4.		
5.		
6.		
7.		
8.		
9.		
10.		

Awarding of a contract under this bid will not imply approval by the Owner of the manufacturers or supplies listed by the bidder. No substitution will be permitted after the award of contract unless equipment or material of the listed manufacturer or supplier is unable to meet the specifications.

Qualification Statement

PROJECT: Mariposa Public Utility District
 2026 MPUD Tank Perimeter Fence Project

State of California, County of Mariposa

TO: Mariposa Public Utility District

To be Executed by the Bidder and Submitted with the Bid

Name of Bidder

1. EXPERIENCE AND REFERENCES

List three (3) or more past or current projects of similar size and scope to this project by completing the table below:

Past or Current Project Name and Location	Project Description	Owner	Contract Amount and Completion Date	Reference Contact Person (name and phone number)
			\$ / /	
			\$ / /	
			\$ / /	
			\$ / /	

Bidder's Bond

We, _____ as

Principal and _____ as Surety are bound unto the Mariposa Public Utility District, hereafter referred to as "Obligee", in the penal sum of five (5) percent of the total amount of the bid of the Principal submitted to the Obligee for the work described below, for the payment of which sum we bind ourselves, jointly and severally,

THE CONDITION OF THIS OBLIGATION IS SUCH, THAT:

WHEREAS, the Principal is submitted to the Obligee, for:

2026 MPUD Tank Perimeter Fence

for which bids are to be opened at _____ on _____.

NOW, THEREFORE, if the Principal is awarded the contract and, within the time and manner required under the Specifications, after the prescribed forms are presented for signature, enters into a written contract, in the prescribed form, in accordance with the bid, and files three bonds with the Obligee, one to guarantee faithful performance of the contract, second to guarantee payment for labor and materials as provided by law, and third to be a maintenance warranty bond, then this obligation shall be null and void; otherwise, it shall remain in full force.

In the event a suit is brought upon this bond by the Obligee and judgment is recovered, the Surety shall pay all costs incurred by the Obligee in such suit, including a reasonable attorney's fee to be fixed by the court.

Date: _____, 20 _____

Principal

Surety

Attorney-in-Fact

Worker's Compensation Certification

State of California
County of _____

The undersigned is aware of the provisions of Section 3700 of the Labor Code of the State of California which require every employer to be insured against liability of worker's compensation or to undertake self-insurance in accordance with the provisions of that code, and the undersigned will comply with such provisions, and will require all subcontractors to comply with such provisions, before commencing the performance of the work of this Contract.

Signature of Bidder

Date

Certification Labor Compliance

The undersigned certifies that, in performance of the contract, the Contractor will comply with the labor requirements described in the bid documents, pages 6 and 8 in addition to other legal requirements.

Name of Contractor or Subcontractor

Date

Certified By (Printed Name)

Title

Signature

Indemnification and Insurance

The Contractor shall indemnify, defend and hold harmless the Mariposa Public Utility District (District) and all its elected and appointed officials, employees, agents and volunteers, including its consultants connected with the work, as well as all property owners that have granted construction easements to the District for this project, from all claims, suits or actions of every kind and description including costs and attorneys' fees, brought forth, or on account of, injuries to or death of any person including, but not limited to, workmen and the public, or damage to property arising out of the Contractor's performance of the work under the contract, except as otherwise provided by statute. The duty of the Contractor to indemnify and hold harmless includes the duties as set forth in Section 2778 of the Civil Code.

The Contractor waives any and all rights to any type of express or implied indemnity against the District, its elected and appointed officials, employees, agents and volunteers, it is the intent of the parties that the Contractor will indemnify, defend, and hold harmless the District, its elected and appointed officials, employees, agents and volunteers from any and all claims, suits or actions as set forth above regardless of part of the District, the Contractor, the subcontractor or employee of any of these.

The Contractor shall indemnify, hold harmless, and defend the District against any and all actions, proceedings, penalties or claims arising out of the Contractor's failure to comply with the federal immigration laws.

INSURANCE

Before the Contractor shall commence work under this contract and before any subcontractor shall commence work under any subcontract executed pursuant to this contract, the Contractor shall deposit or cause subcontractor to deposit a policy or binder evidencing each insurance required by this contract with the District.

Commercial General Liability Insurance, written on an "occurrence" basis, which shall provide coverage for bodily injury, death and property damage resulting from operations, liability for slander, false arrest and invasion of privacy, blanket contractual liability, broad endorsement, and completed operations, personal and advertising liability, with limits of not less than \$2,000,000 general aggregate and \$2,000,000 each occurrence, subject to a deductible of not more that \$1,000 payable by Contractor.

Business Automobile Liability Insurance with limits of not less than \$1,000,000 each occurrence including coverage for owned, non-owned and hired vehicles, subject to a deductible of not more than \$1,000 payable by Contractor.

Workers' Compensation Employers' Liability limits not less than \$1,000,000 per disease and \$1,000,000 aggregate. Contractor's Workers' Compensation Insurance policy shall contain a Waiver of Subrogation against the Mariposa Public Utility District, its Board members, officers, directors, officials, agents, employees and volunteers. In the event the Contractor is self-insured, it shall furnish a Certificate of Permission to Self-Insure signed by the Department of Industrial Relations Administration of Self-Insurance, State of California.

Any available insurance proceeds broader than or in excess of the specified minimum insurance coverage requirements and/or limits shall be available to the Owner Indemnities as Additional insured. The requirements for coverage and limits shall be the greater of either the minimum coverage and limits specified in the Agreement or the broader coverage and maximum limits of coverage of any insurance policy or proceeds available to the named insured.

Insurance policies for this Project shall contain an endorsement containing the following terms:

Owner Indemnities shall be named as Additional Insured, but only with respect to liability arising out of the activities of the names insured, and there shall be a waiver of subrogation as to each named and Additional Insured. The Contractor agrees to obtain any endorsement that may be necessary to affect this waiver of subrogation, but this provision applies regardless of whether or not the Owner has received a waiver of subrogation endorsement from the insured.

The policies shall apply separately to each insured against whom claim is made or suit is brought except with respect to the limits of the company's liability.

Written notice of cancellation, non-renewal or of any material change in the policies shall be mailed to the Mariposa Public Utility District thirty (30) days in advance of the effective date thereof.

Contractor insurance shall be primary insurance as to Owner and no other insurance or self-insured retention carried or held by any named or Additional Insureds other than Contractor shall be called upon to contribute to a loss covered by insurance for the named insured.

Certificates of Insurance and Endorsements shall have clearly typed thereon the Project Name, shall clearly describe the coverage and shall contain a provision requiring the mailing of written notice of cancellation described above. Contractor shall furnish the Owner with original certificates and amendatory endorsements or copies of the applicable policy language effecting coverage by this clause. All certificates and endorsements are to be reviewed and approved by the Owner before work commences. However, failure to obtain the required documents prior to the work beginning shall not waive the Contractor's obligation to provide them. The Owner reserves the right to require complete, certified copies of all insurance policies, including endorsements required by these specifications, at any time.

All policies of insurance shall be placed with insurers acceptable to the Owner. The insurance underwriter(s) must be duly licensed to do business in the State of California and (other than for Workers' Compensation) must have an A.M. Best Company rating of [A-, VII] or better. Required minimum amounts of insurance may be increased should conditions of work, in the opinion of Owner, warrant such increase, Contractor shall increase required insurance amounts upon direction by Owner.

The insurance coverage limits may be satisfied by a combination of primary and umbrella or excess insurance. Any umbrella or excess insurance shall contain, or shall be endorsed to contain, a provision that such coverage shall also apply on a primary and non-contributory basis for the benefit of Owner and Additional Insureds, to the extent required by this Agreement, before the Owner's insurance or self-insurance may be called upon to protect Owner as named insured.

All Self-Insured Retentions (SIR) must be disclosed to the Owner for approval and shall not reduce the limits of liability coverage. Policies containing and SIR provision shall provide that the SIR may be satisfied by either the named Contractor/named insured or Owner.

Contractor agrees to include with all subcontractors that same requirements and provisions of this Agreement that is required of Contractor including, without limitation, the indemnity and insurance requirements to the extent they apply to the scope of the subcontractor's work. Subcontractors hired by Contractor shall agree to be bound to Owner under this Contract and its accompanying documents. Subcontractors shall further agree to include these same provisions with any lower tier subcontractors. A copy of the indemnity and insurance provisions of this Agreement will be furnished to the subcontractor upon request. Contractor shall require all subcontractors to provide a valid Certificate of Insurance, and the required endorsements included in the subcontract agreement and will provide proof of compliance to the Owner prior to commencement of any work by the subcontractor.

Special Risks or Circumstances: District reserves the right to modify these requirements, including limits, based on the nature of the risk, prior experience, insurer, coverage, or other special circumstances.

Cancellation of Insurance. Each policy of insurance required by this Contract shall contain a provision requiring that written notice be given to the District at least thirty (30) days prior to cancellation or reduction of coverage. Should any such notice be given before completion of the work hereunder or should any such policy be canceled before completion of said work, the District may renew said policy or procedure a new policy conforming therewith and deduct the cost thereof from any amounts due to the Contractor.

Insurance coverage in the minimum amounts set forth herein shall not be constructed to relieve the Contractor for liability in excess of such coverage, nor shall it preclude the District from taking such other actions as are available to it under any other provision of this Contract or otherwise in law.

ACCEPTED:

_____	_____
Name of Contractor	Date

By	

Witness (if corporation)	

By	

Seal

ATTEST:

By

Address

Contract Bonds

The successful bidder shall furnish two bonds. The Performance Bond shall secure the payment of claims of laborers, mechanics or material persons employed on the work under the Contract. The Payment Bond shall guarantee the faithful performance of the Contract.

The performance and payment bonds shall each be in a sum equal to at least 100% of the contract price. An example of each bond is included. This project is not federally funded. The minimum requirements are as follows:

Performance Bond – a performance bond on the part of the Contractor for 100 percent of the contract price. A “performance bond” is one executed in connection with a Contract to secure fulfillment of all the Contractor’s requirements under such Contract.

Payment Bond – a payment bond on the part of the Contractor for 100 percent of the contract price. A “payment bond” is one executed in connection with a Contract to assure payment as required by law of all persons supplying labor and material in the execution of the work provided for in the Contract.

Construction Performance Bond

KNOW ALL PERSONS BY THESE PRESENTS:

THAT WHEREAS, the Mariposa Public Utility District, a political subdivision of the California State of California (Owner) has awarded to:

_____ as Principal a Construction Services Agreement, dated the _____ day of _____, 20____ titled the 2026 MPUD Tank Perimeter Fence project in the amount of \$ _____, which Agreement is by this reference made a part hereof, for the work described as follows:

Install California Ranch Fence style security fence and gate within easement corridor at the IW tank site.

AND WHEREAS, Principal is required to furnish a bond in connection with the Agreement, guaranteeing the faithful performance thereof;

NOW, THEREFORE, we, the undersigned Principal and _____ as Surety are held and firmly bound unto Owner in the sum of 100% of the contract sum to be paid to Owner or its successors and assigns: for which payment well and truly to be made, we bind ourselves, our heirs, executors, administrators, successors, and assigns, jointly and severally, firmly by these presents.

THE CONDITION OF THIS OBLIGATION IS SUCH, that if Principal, or its heirs, executors, administrators, successors, or assigns approved by Owner, shall promptly and faithfully perform the covenants, conditions, and agreements of the Agreement during the original term and any extensions thereof as may be granted by Owner, with or without notice to Surety, and during the period of any guarantees or warranties required under the Agreement, and shall also promptly and faithfully perform all the covenants, conditions and agreements of any alteration of the Agreement made as therein provided, notice of which alterations to Surety being hereby waived, on Principal's part to be kept and performed at the time and in the manner therein specified, and in all respects according to their true intent and meaning, and shall indemnify, defend, protect and hold harmless Owner as stipulated in the Agreement, then this obligation shall become and be null and void; otherwise be and remain in full force and effect.

No extension of time, change, alteration, modification, or addition to the Agreement, or of the work required thereunder, shall release or exonerate Surety on this bond or in any way affect the obligation of this bond; and Surety does hereby waive notice of any such extension of time, change, alteration, modification, or addition.

Whenever Principal shall be and declared by Owner in default under the Agreement, Surety shall promptly remedy the default, or shall promptly:

- Undertake through its agents or independent contractors, reasonably acceptable to Owner, to complete the Agreement in accordance with its terms and conditions and to pay and perform all obligations of Principal under the Agreement including, without limitation, all obligations with respect to warranties, guarantees, indemnities, and the payment of liquidated damages; or
- Obtain a bid or bids completing the Agreement in accordance with its terms and conditions, and, upon determination by Owner of the lowest responsible bidder, reasonably acceptable to Owner, arrange for a contract between such bidder and Owner and make available as work progresses (even though there should be a default or a succession of defaults under the contract or contracts of completion arranged under this paragraph) sufficient funds to pay the cost of completion less the balance of the Contract Sum, and to pay and perform all obligations of Principal under the Agreement including, without limitation, all obligations with respect to warranties, guarantees, and the payment of liquidated damages; but, in any event, Surety's total obligations hereunder shall not exceed the amount set forth in the third paragraph hereof. The term "balance of the Contract

Sum,” as used in this paragraph, shall mean the total amount payable by Owner to the Principal under the Agreement and any amendments thereto, less the amount Owner paid to Principal.

Surety’s obligations hereunder are independent of the obligations of any other surety for the performance of the Agreement, and suit may be brought against Surety and such other sureties, jointly and severally, or against any one or more of them, or against less than all of them without impairing Owner’s rights against the others. Surety may not use Contractor to complete the Agreement absent Owner’s written consent.

No right of action shall accrue on this bond to or for the use of any person or corporation other than Owner or its successors or assigns.

Surety may join in any proceedings brought under the Agreement and shall be bound by any judgement.

Correspondence or claims relating to this bond shall be sent to Surety at the address set forth below.
IN WITNESS WHEREOF, we have hereunto set our hands this ____ day of _____, 20____.

CONTRACTOR AS PRINCIPAL

Company: (Corp. Seal)

Signature

Name

Title

Street Address

City, State, Zip Code

SURETY

Company: (Corp. Seal)

Signature

Name

Title

Street Address

City, State, Zip Code

Construction Labor and Material Payment Bond

KNOW ALL PERSONS BY THESE PRESENTS:

THAT WHEREAS, the **Mariposa Public Utility District**, a political subdivision of the California State of California (**Owner**) has awarded to:

_____ as Principal a Construction Services Agreement, dated the ____ day of _____ 20____ titled the 2026 MPUD Tank Perimeter Fence project in the amount of \$_____, which Agreement is by this reference made a part hereof, for the work described as follows:

AND WHEREAS, Principal is required to furnish a bond in connection with the Agreement to secure the payment of claims of laborers, mechanics, material suppliers, and other persons as provided by law;

NOW, THEREFORE, we, the undersigned Principal and _____ as Surety, are held and firmly bound unto Owner in the sum of 100% OF THE CONTRACT SUM (\$_____), for which payment well and truly to be made we bind ourselves, our heirs, executors, administrators, successors, and assigns, jointly and severally, firmly by these presents.

THE CONDITION OF THIS OBLIGATION IS SUCH, that if Principal, or its heirs, executors, administrators, successors, or assigns approved by Owner, or its subcontractors shall fail to pay any of the persons named in California Civil Code Section 9100, or amounts due under the State of California Unemployment Insurance Code with respect to work or labor performed under the Agreement, or for any amounts required to be deducted, withheld, and paid over to the State of California Employment Development Department from the wages of employees of Principal and subcontractors pursuant to California Unemployment Insurance Code Section 13020 with respect to such work and labor, that Surety will pay for the same in an amount not exceeding the sum specified in this bond, plus reasonable attorneys' fees, otherwise the above obligation shall become and be null and void.

The bond shall inure to the benefit of the persons named in California Civil Code Section 9100, as to give a right of action to such persons or their assigns in any suit brought upon this bond. The intent of this bond is to comply with the California Mechanic's Lien Law.

Surety, for value received, hereby expressly agrees that no extension of time, change, modification, alteration, or addition to the undertakings, covenants, terms, conditions, and agreements of the Agreement, or to the work to be performed thereunder, shall in any way affect the obligation of this bond; and it does hereby waive notice of any such extension of time, change, modification, alteration, or addition to the undertakings, covenants, terms, conditions, and agreements of the Agreement, or to the work to be performed thereunder.

Surety's obligations hereunder are independent of the obligations of any other surety for the payment of claims of laborers, mechanics, material suppliers, and other persons in connection with the Agreement; and suit may be brought against Surety and such other sureties, jointly and severally, or against any one or more of the, or against less than all of them without impairing Owner's rights against the other.

Correspondence or claims relating to this bond shall be sent to Surety at the address set forth below.
IN WITNESS WHEREOF, we have hereunto set our hands this ____ day of _____, 20____.

CONTRACTOR AS PRINCIPAL

Company: _____ (Corp. Seal)

Signature

Name

Title

Street Address

City, State, Zip Code

SURETY

Company: _____ (Corp. Seal)

Signature

Name

Title

Street Address

City, State, Zip Code

Mariposa Public Utility District (owner)
P.O. Box 494, 4992 7th Street
Mariposa, California 95338

Construction Services Agreement
2026 MPUD Tank Perimeter Fence Project

This agreement made the ____ day of _____ **2026**, by and between the Mariposa Public Utility District, hereinafter called the "Owner" and _____, doing business as a corporation hereinafter called "Contractor".

Witnesseth: That for and in consideration of the payments and agreements hereinafter mentioned:

1. The Contractor will commence and complete the construction of the 2026 MPUD Tank Perimeter Fence Project.
2. The Contractor will furnish all materials, supplies, tools, equipment, labor, and other services necessary for the construction and completion of the project described herein.
3. The Contractor will commence the work required by the contract documents within ten (10) calendar days after the date of the notice to proceed and will complete the same within 90 working days.
4. The Contractor agrees to perform all the work described in the contract documents and comply with the terms therein for the sum of \$_____ or as shown in the Bid Schedule.
5. The term "Contract documents" means and includes the following: Bidder's Check List, Bid Book, Notice to Contractors, Proposal, Bid Schedule, Addenda Acknowledgement, Addenda, Non-Collusion Declaration, Public Contract Code 10285.1, 10162 and 10232, List of Sub-Contractors, Major Material Suppliers' Information, Qualification Statement, Bidder's Bond, Certification Labor Compliance, Indemnification and Insurance, Scope of Work, General Conditions, MPUD's Standard Specifications and drawings.
6. The Owner will pay the Contractor in the manner and at such times set forth in the General Conditions such amounts as required by the contract documents.
7. Liquidated Damage Amounts – As liquidated damages for delay, the Contractor

shall pay the Owner five hundred dollars (\$500.00) for each day that expires after the time specified herein for Contractor to achieve Final Completion of the entire work, until achieved.

8. This Agreement shall be binding upon all parties hereto and their respective heirs, executors, administrators, successors, and assigns.

Contractors are required by law to be licensed and regulated by the Contractors' State License Board. Any questions concerning a contractor may be referred to the register, Contractors' State License Board, 3132 Bradshaw Road, Post Office Box 2600, Sacramento, California 95826.

In witness whereof, the parties hereto have executed or caused to be executed by their duly authorized officials, this Agreement which shall be deemed an original on the date first above written.

OWNER:

By

Date

Name (please type)

Title

ATTEST:

By

Date

Name (please type)

Seal

Title

CONTRACTOR:

_____	_____
By	Date

Name (print or type)	

Title	
_____	Seal
Address	

Employer Identification Number	

Contractor's License Number	

DIR Number	

Telephone Number	

email address	

ATTEST:

_____	_____
By	Date

Name (print or type)	

Title	

Technical Specifications

Fencing

PART 1 GENERAL

1.1 WORK INCLUDED

- A. Provide all labor, materials and equipment and perform all operations necessary to complete to install "California Ranch Fence as specified, shown on the Drawings, or as directed. Fence shall be wire mesh fence consisting of wire mesh fabric and 2 lines of barbed wire. Fence to include all latches and hinges.

1.2 RELATED WORK

- A. Cast-in-Place Concrete
- B. Earthwork

1.3 SUBMITTALS

- A. Fence materials

PART 2 PRODUCTS

2.1 FENCE MATERIALS

A. Metal Posts and Braces

1. Line posts must be 2 3/8" OD minimum 1/4" wall thickness, recycled oil field steel pipe. Each post must be Class B steel. Post is to be set in concrete footing with a minimum cross-sectional dimension of 8" and a depth of 36".
2. Terminal posts must be 2 7/8" OD minimum 1/4" wall thickness, recycled oil field pipe. Each post must be class B steel. Post is to be set in a concrete footing with a minimum of cross-sectional dimension of 8" and a depth of 36".
3. Hinge posts shall be 6 5/8" OD minimum 5/8" wall thickness, Class B steel unpainted. Post to be set in a concrete footing at least 4" outside of Pipe OD and a depth of 36".

B. Barbed Wire

1. Two strands of domestic 4-point barb wire will be placed on pipe stubs; stubs will be welded on to top of fence, pipe stubs will have cuts placed into it to hold barb wire into place, barbwire will be approximately 12" out from fence, and at approximately 90 to 20 degrees from fence.

C. Wire Mesh Fabric

1. Wire mesh must be type CL-6, 6-foot width, 2" x 4" non-climb with stiff stay knot, 12.5 gauge.
2. The top and bottom wires must be 10 gage.

D. Tension Wires, Hardware, and Grounding Materials

1. Tension wire must be 8-gage galvanized wire.
2. Wire used to fasten barbed wire and wire mesh to metal posts must be galvanized and at least 11 gage.

E. Gateway

Fence materials and end post bracing must comply with the specifications and plans for the fence type in which the gateway is constructed. One 16' single gate is required and is to be located on the south side of the concrete tank.

Except for length, end bars must comply with the line post specifications and plans. Vertical stays for gateways must be:

1. Gate frames must be the same material as the line posts.
2. Fence fabric as specified in this specification shall be installed within the gate frame.
3. Barbed wire is to be installed on top of the gates consistent with the specifications above.
4. All gates shall have 3/8" steel truss rod connecting one opposite corner of each gate section.

PART 3 EXECUTION

3.1 FENCES AND GATES

1. Excavate high points that interfere with placing fence fabric so that fabric is 3" to 6" from the round elevation.
2. Brace adjacent line posts at alignment angles with diagonal tension wires unless impractical. If impractical, brace as specified for bracing corner posts.
3. Set each metal diagonal brace and metal corner, end, latch, gate, and pull post in a concrete footing at least 3' deep and at least 4" outside of the OD of the pipe to be embedded.
4. Attach barbed wire and wire mesh fabric to the outside of the fence posts from the project area.
5. Stretch and fasten the fencing before snubbing or guying.

END OF SECTION

General Conditions

Measurement and Payment

Description of Bid Items – All estimated quantities stipulated in the Bid Forms or other Contract Documents are approximate and are to be used only as a basis for estimating probable cost of the work, and for the purpose of comparing the bids submitted for the work. The actual amounts of work done, and materials furnished under unit price items may differ from the estimated quantities. The basis of payment for work and materials will be the actual amount of work done and materials furnished. The Contractor agrees that he/she will make no claim for damages, anticipated profits, or otherwise on account of any differences between the amounts of work actually performed and materials actually furnished and the estimated amounts therefore as long as the difference is not in excess of 25% of the stated quantities on the Bid Forms.

Item No. 1 – Mobilization and Demobilization (Lump Sum) – Shall include preconstruction condition assessments, schedules, move in of equipment, tools, supplies, materials, and personnel to the job site; installing temporary power, water, sanitary and other utilities; developing required safety plans; preparing required submittals; obtaining all required bonds, insurance, and permits; daily clean up of project site; and move out and final cleanup of the job site after the project is completed and accepted by the Owner.

Item No. 2 – Fence, as specified in the Technical Specifications and Drawings.

Item No. 3 – Gateway, as specified in the Technical Specifications and Drawings.

Item No. 4 – Excavation of high points that interfere with placing fence fabric as specified in the Technical Specifications.

Beginning of Work

The Contractor shall begin work within ten (10) calendar days after the date on the “Notice to Proceed”, issued by the General Manager. If work is not started within this period, the first working day charged will be the 11th calendar day after the date on the Notice to Proceed.

No work for which a permit is required shall commence prior to the insurance of that permit.

Temporary Suspension of Work

Mariposa County is always subject to highly variable climatic conditions during the year. Heavy precipitation and the rate and level of water flow through a construction worksite can prevent or adversely affect work progress, damage work in progress, create hazardous conditions for workmen or motorists, or result in excessive water pollution during certain stages of the work. As a result, construction projects may be subject to extended and frequent work suspensions to accommodate changing water conditions and

due to weather conditions, which may adversely affect the work.

Since such work suspensions and delays can reasonably be anticipated during construction, no additional payment will be made for such suspensions or delays.

Time of Completion

Beginning on the first working day, said work shall be diligently prosecuted to completion before the expiration of: **90 working days**

Liquidated Damages

The Contractor shall pay liquidated damages to the Mariposa Public Utility District in the sum of five hundred dollars (\$500.00) per day for every calendar days delay in finishing the work in excess of the number of working days prescribed above.

Termination of Control

If the Contractor at any time during the progress of the work refuses or neglects without fault of the County or its agent to supply sufficient materials of proper quality, appropriate equipment, a sufficient workforce, or in any other respect fails to prosecute the work with the diligence and force specified by the contract sufficient to complete this agreement within the time limit herein or lawful extension thereof for a period of more than ten (10) days after having been notified in writing by the District to furnish the same, the District may furnish materials and workmen to finish the work and deduct the reasonable expenses thereof from the contract price.

Payment

Payment shall be made to the Contractor within 30-days of project acceptance. MPUD shall hold retainage (5%) from the prime Contractor.

By submission of this bid, each bidder certifies, and in the case of a joint bid each part thereto certifies as to its own organization, that this bid has been arrived at independently, without consultation, communication, or agreement as to any matter relating to this bid with any other bidder or with any competitor.

If bidder is a corporation, the legal name of the corporation shall be set forth above together with the seal and signature of the officer or officers authorized to sign contracts on behalf of the corporation; if bidder is a co-partnership, the true name of the firm shall be set forth above together with the signature of the partner or partners authorized to sign contracts on behalf of the co-partnership; and if bidder is an individual, his/her signature shall be placed above. If signature is by an agent, other than an officer of a corporation or member of a partnership, a Power of Attorney must be on file with the District prior to opening bids or submitted with the bid; otherwise, the bid will be disregarded as irregular and unauthorized.

The bidder hereby agrees to commence work under this contract on or before a date to be specified in the Notice to Proceed and to fully complete the project within 90 working

days. Bidder further agrees to pay as liquidated damages, the sum of \$1,000.00 for each consecutive calendar day thereafter work is not completed.

Preservation of Property

The Contractor shall make a thorough investigation of the job site and size equipment accordingly. The Contractor shall select equipment to avoid damaging existing facilities, which include, but are not limited to street paving, traffic controls, sidewalks, curbs and gutters, etc. The Contractor at no cost to the District shall restore any damage caused by oversized or not suitable equipment.

Staking

The Contractor shall be responsible for providing construction staking at no additional cost to the Owner. The Contractor shall assume full responsibility for dimensions and elevations measured from the construction stakes. The Contractor shall protect and maintain benchmarks, monuments, or other established points and if disturbed or destroyed, shall replace items at no cost to the Owner.

Potholing

The Contractor shall be required to pothole all utilities by hand digging or core drilling and vacuum methods. The Contractor shall pothole as necessary to determine the exact locations of pipes in critical situations prior to or during construction.

Dust Control

All exposed and/or disturbed soil created by construction activities shall be watered down or suppressed during construction operations to reduce the generation of dust and other particulate matter. All stockpiles of debris, soil, sand, or other materials shall be protected from wind erosion.

Control/Disposal of Rubbish and Debris:

The Contractor shall provide for on-site storage of all solid waste generated during construction and operation of the project. All solid waste shall be placed in trash bins to maintain the site in a safe and attractive condition. Solid waste which cannot be contained in trash bins on-site shall be removed from the site on a weekly basis.

Hours of Work

Construction activities occurring outdoors shall not commence prior to the hours of 7:00 a.m. Monday through Friday, and 8:00 a.m. on Saturdays. All construction activities occurring outdoors shall cease by sunset Monday through Saturday. No outdoor construction shall be permitted on Sundays or Legal Holidays. Inspections for work during the day other than Monday through Friday 7:00 a.m. to 5:00 p.m. will be at the Contractor's expense.

Construction Water

Construction water will be provided by the District and is available from ONLY District authorized hydrants that are supplied with a water meter and backflow prevention

assembly. Contact the administrative office at 209-966-2515 for authorization and a key. Hydrant water is not available at the construction site.

Clean Up

Upon completion and acceptance by Owner, remove all materials, equipment and debris occasioned by this Work and leave the job site in a clean and presentable condition. Perform all such clean-up to the approval of the Owner's Representative.

Materials

All materials, parts and equipment furnished by the Contractor for the construction of this project shall be new, of a high grade and free from defects. Workmanship shall follow generally accepted standards for the type of work performed.

Other Work By Owner

The Owner reserves the right to perform extra work with its own force or contract with any person or firm other than the contractor to perform extra work. The Contractor shall not be entitled to damages or anticipated profits on any portion of work performed by the Owner or Owner's contract with other persons or firms.

Mobilization

The Contractor shall include in the bid all costs for mobilizing the construction equipment and appurtenances including, but not limited to, all costs for insurance, bonds, permits required to perform all work in accordance with the contract documents, plans and specifications. Payment for "Mobilization" shall be lump sum (maximum amount is 10% Items 2 through 4, Bid Book, page 9 of this document).

Public Convenience and Safety

Construction materials may not be stored in streets, roads, or highways without obtaining the approval of the appropriate agency.

Traffic and Access

The Contractor's operations shall cause no unnecessary inconvenience. The access rights of the public shall be always considered. Traffic control on ALL public roadways, including State highways, shall conform to Caltrans Manual of Traffic Control, latest version, and section 12 of the Caltrans standard specifications.

No open trenches shall be allowed to be left uncovered during hours of non-construction activity. Trenches not ready for pipe installation and backfill at the end of the workday must be covered with appropriate trench plates and barricaded if necessary to protect the public.

The Contractor shall include all costs for the above in the various bid items, and no separate payment will be made, therefore.

Protection and Restoration of Existing Improvements

The Contractor shall be responsible for the protection of public and private property

adjacent to the work and shall exercise due caution to avoid damage to such property.

Unless otherwise provided, the Contractor shall repair or replace all existing improvements (e.g., driveways, fences, signs, utilities, street surfaces, structures, etc.) damaged or removed as a result of his/her operations. Repairs and replacements shall be at least equal to existing improvements and shall match them in finish and dimension.

All costs to the Contractor for protecting, removing, and restoring existing improvements shall be included in the various bid items, and no separate payment will be made, therefore.

Worker Health and Safety

The Contractor is required to have a Worker Health and Safety Plan prepared in compliance with Cal-OSHA requirements 8CCR5192. The plan must be submitted before the notice to proceed is issued by the Owner.

The Worker Health and Safety Plan must include provisions to address the potential for worker exposure to soil contamination from hydrocarbons. The potential of soil hydrocarbon contamination exists in construction areas adjacent to known historic underground gasoline tank failures. Actual contamination of shallow soils in the work area is unknown.

Environmental Requirements

When constructing a project involving trenching and/or other related earth excavations, Contractor shall comply with the following environmental constraints:

Wetlands-- When disposing of excess, spoils, or other construction materials on public or private property, Contractor shall not fill in or otherwise convert wetlands.

Floodplains-- When disposing excess, spoil, or other construction materials on public or private property, Contractor shall not fill in or otherwise convert 100-year floodplain areas delineated on the latest Federal Emergency Management Agency Floodplain Maps.

Historic Preservation-- Any excavation by the Contractor that uncovers an historical or archaeological artifact shall be immediately reported to the Owner and a representative of USDA. Construction shall be temporarily halted pending the notification process and further directions issued by USDA after consultation with the State Historic Preservation Officer (SHPO).

Endangered Species-- Contractor shall comply with the Endangered Species Act, which provides for the protection of endangered and/or threatened species and critical habitat. Should any evidence of the presence of endangered and/or threatened species or their critical habitat be brought to the attention of the Contractor, the Contractor will immediately report this evidence to the Owner and a representative of USDA. Construction shall be temporarily halted pending the notification process and further directions issued by USDA after consultation with the U.S. Fish and Wildlife Service.

Supervision by Contractor

The Contractor will supervise and direct the work. He will be solely responsible for the means, methods, techniques, sequences, and procedures of construction. The Contractor will employ and maintain on the project site a qualified supervisor or superintendent who shall have been designated in writing by the Contractor as the Contractor's representative at the site. The supervisor shall have full authority to act on behalf of the Contractor and all communications given to the supervisor shall be as binding as if given to the Contractor. The supervisor shall be always present on the site as required to perform adequate supervision and coordination of the work.

Contract Change Orders

All changes which affect the cost or time of the construction of the project must be authorized by means of a change order. The change order will include extra work, work for which quantities have been altered from those shown in the bid schedule, as well as decreases or increases in the quantities of installed units which are different than those shown in the bid schedule because of final measurements. All changes should be recorded in a change order as they occur. Each change order must contain complete and detailed justification for all items addressed by the change order.

The Contractor shall proceed with the performance of any changes in the work so ordered by the Owner unless the Contractor believes that such field order entitles the Contractor to a change in contract price or time, or both, in which event the Contractor shall give the engineer written notice thereof within seven (7) days after the receipt of the ordered change. Thereafter, the Contractor shall document the basis for the change in contract price or time within thirty (30) days. The Contractor shall not make such changes pending the receipt of an executed change order or further instruction from the Owner.

California Requirements

In entering into a public works contract or a subcontract to supply goods, services, or materials pursuant to a public works contract, the Contractor or Subcontractor offers and agrees to assign to the awarding body all rights, title, and interest in and to all causes of action it may have under Section 4 of the Clayton Act (15 U.S.C. Section 15) or under the Cartwright Act (Chapter 2 (commencing with Section 16700) of Part 2 of Division 7 of the Business and Professions Code), arising from purchases of goods, services, or materials pursuant to the public works Contract or the Subcontract. This assignment shall be made and become effective at the time the awarding body tenders final payment to the Contractor, without further acknowledgment by the parties.

Unless otherwise indicated in the Bid Book, all utility lines, conduits, wires, or structures shall be maintained by the Contractor and shall not be disturbed, disconnected, or damaged by him/her during the progress of the work, provided, that should the Contractor in the performance of the work disturb, disconnect, or damage any of the above, all expenses arising from such disturbance or in the replacement or repair thereof shall be borne by the Contractor. However, in accordance with Section 4215 of the California Government Code, the Contractor shall be compensated for all costs of locating and repairing damage to main or trunkline utility facilities located on the work site and for costs of operating equipment on the work site necessarily idled during such

work where the Contractor has exercised reasonable care in removing or relocating utility facilities which are inaccurately indicated in the Bid Book.

By signing this Contract the Contractor assures the State that it complies with the Americans with Disabilities Act (ADA) of 1990, (42 U.S.C. 12101 et seq), which prohibits discrimination on the basis of disability as well as all applicable regulations and guidelines issued pursuant to ADA; The Civil Rights Act of 1964, as amended, 42 U.S.C.2000d (1988) et seq.; Section 504 of the Rehabilitation Act of 1973, as amended, 29 U.S.C. 794 (1989); Federal Water Pollution Control Act Amendments of 1972, Pub.L. No. 92-500, 86 Stat 816; and the Age Discrimination Act of 1975, as amended, 42 U.S.C. 6102 (1994); together with all applicable regulations and guidelines adopted to implement same (collectively, the “Anti-Discrimination Laws”).

The Contractor and Subcontractors shall not deny the Contractor’s benefits to any person on the basis of religion, color, ethnic group identification, sex, age, physical or mental disability, nor shall they discriminate unlawfully against any employee or applicant for employment because of race, religion, color, national origin, ancestry, physical handicap, mental disability, medical condition, marital status, age or sex. The Contractor shall insure that the evaluation and treatment of employees and applicants for employment are free of such discriminations.

The Contractor and subcontractors hereby certify, under penalty of perjury under the laws of the State of California, compliance with the requirements of the Drug-Free Workplace Act of 1990 (Government Code 8350 et seq) and will provide a drug-free workplace by doing all the following:

Publish a statement notifying employees, contractors, and subcontractors that unlawful manufacture, distribution, dispensation, possession, or use of a controlled substance is prohibited and specifying actions to be taken against employees, contractors or subcontractors for violations, as required by Government Code Section 8355(a).

Establish a Drug-Free Awareness Program, as required by Government Code Section 8355(b) to inform employees, contractors, and subcontractors about all of the following:

1. The dangers of drug abuse in the workplace.
2. The Local Agency’s policy of maintaining a drug-free workplace.
3. Any available counseling, rehabilitation and employee assistance programs and violations.
4. Provide as required by Government Code Section 8355(c), that every employee, contractor and subcontractor who works under this Contract:
 - (a) Will receive a copy of the Local Agency’s drug-free policy statement, and
 - (b) Will agree to abide by the terms of the Local Agency’s conditions of employment, contract or subcontract.

Gratuities

If the Owner finds after a notice and hearing that the Contractor, or any of the Contractor's agents or representatives, offered or gave gratuities (in the form of entertainment, gifts, or otherwise) to any official, employee, or agent of the Owner, State of California or the United States of America in an attempt to secure this contract or favorable treatment in awarding, amending, or making any determinations related to the performance of this contract, Owner may, by written notice to the Contractor, terminate the contract. The Owner may also pursue other rights and remedies that the law or this contract provides. However, the existence of the facts on which the Owner bases such findings shall be an issue and may be reviewed in proceedings under the dispute resolution provisions of the contract. In the event the contract is terminated, the Owner may pursue the same remedies against the Contractor as it could pursue in the event of a breach of the contract by the Contractor. As a penalty, in addition to any other damages to which it may be entitled by law, the Owner may pursue exemplary damages in an amount (as determined by the Owner) which shall not be less than three nor more than ten times the costs the Contractor incurs in providing any such gratuities to any such officer or employee.

Material Submittals

The Contractor shall provide product cut sheets to the District for approval prior to beginning work.

Evaluation Criteria



Bids will be evaluated based on the following factors: competitive pricing (cost per ton), experience and qualifications, compliance with project requirements, project timeline and references.

Drawings


California Ranch Fence Details

Easement Corridor


Fence Location within Easement Corridor

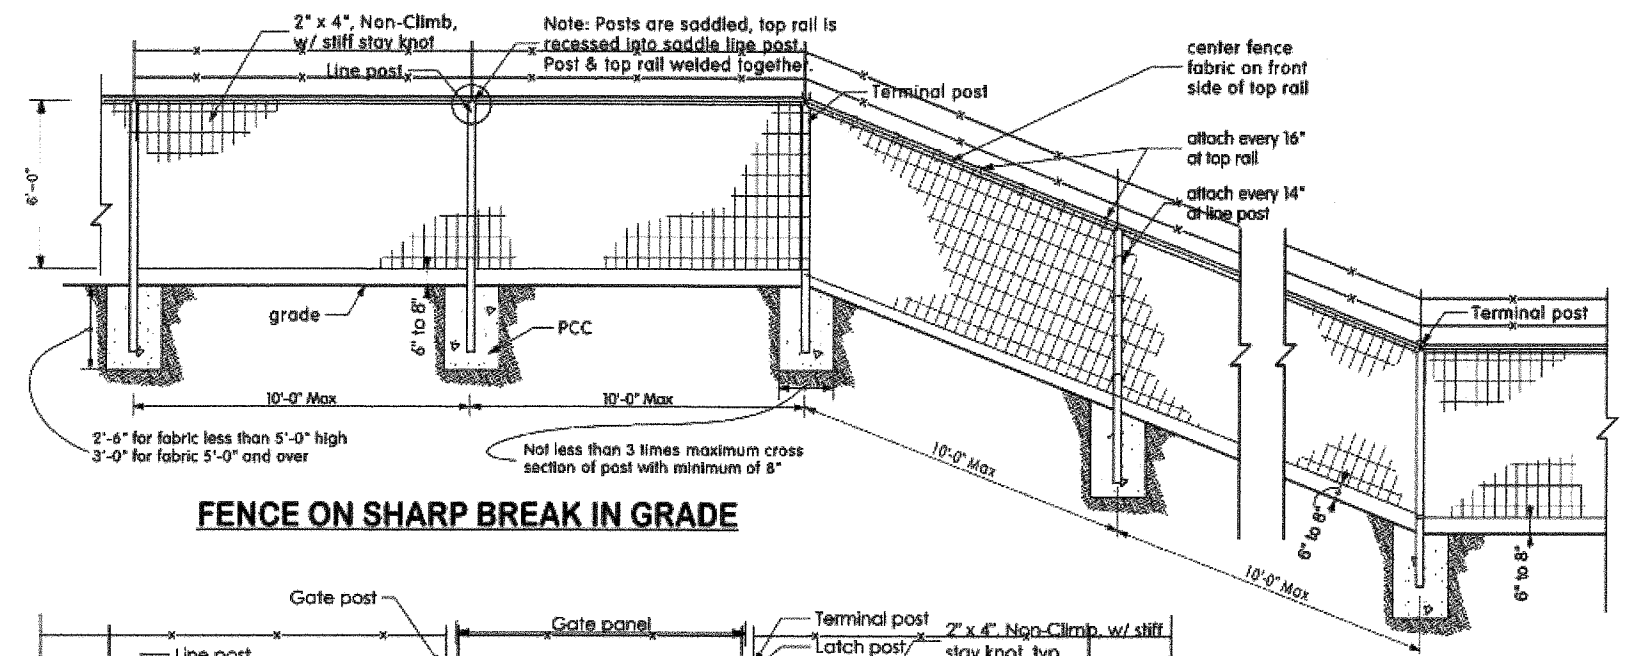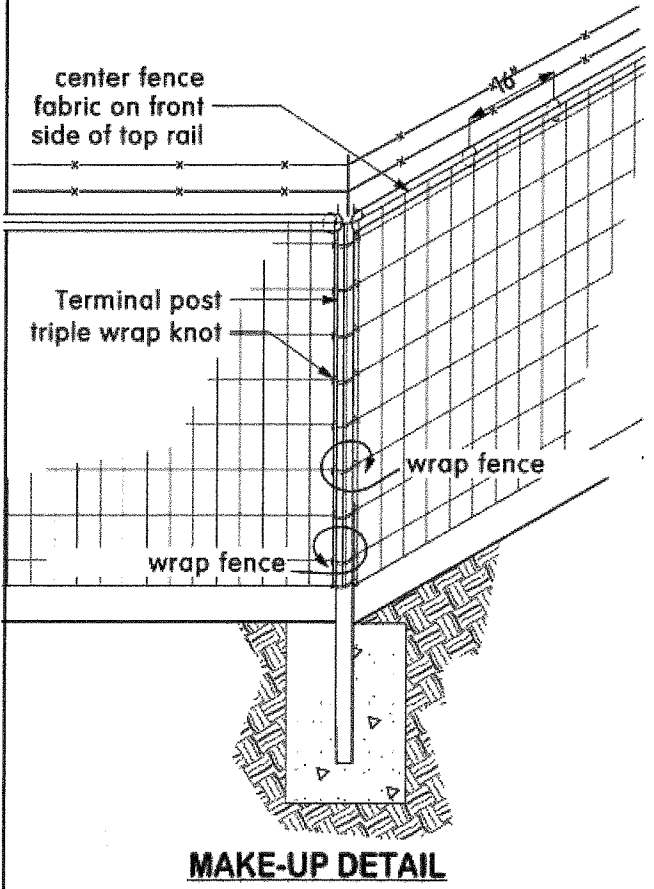

FENCE ON SHARP BREAK IN GRADE

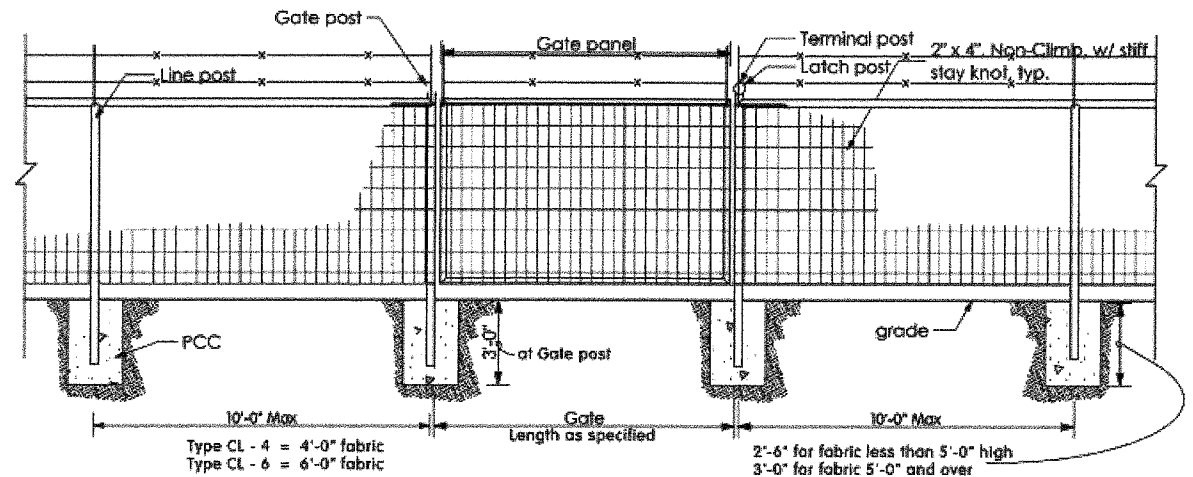

FENCE GATE INSTALLATION

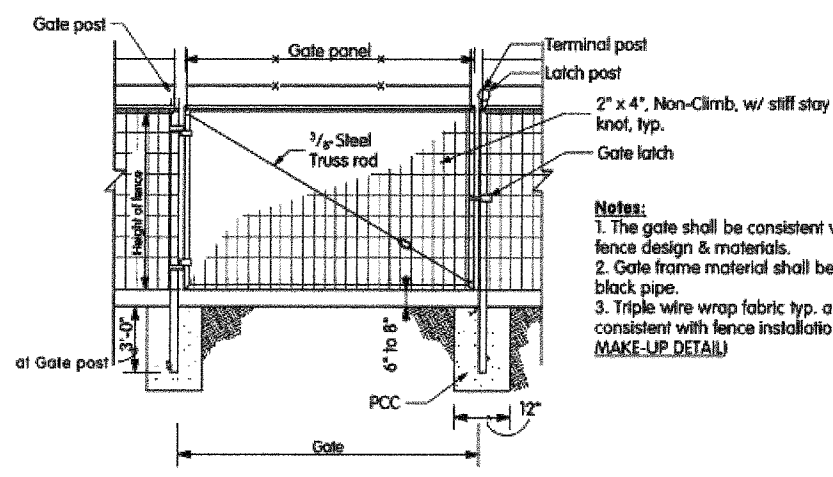


FENCE GATE DETAIL

PROPOSED FOR:
STATE OF CALIFORNIA
DEPARTMENT OF TRANSPORTATION

CALIFORNIA RANCH FENCE

NO SCALE
JULY 15, 2021

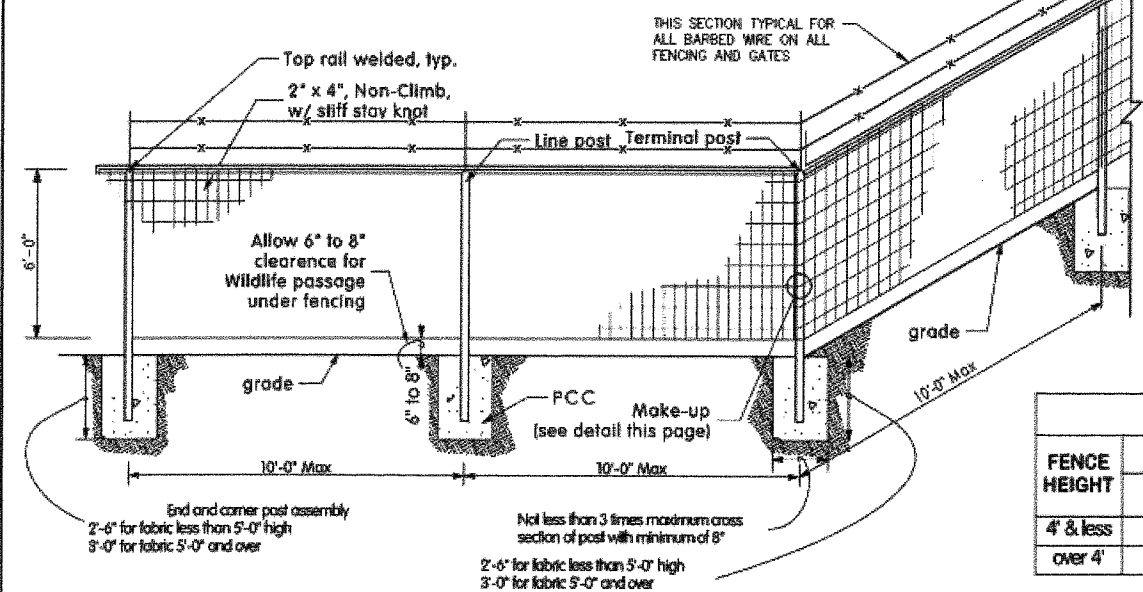

CORNER POST

GATE POST				
FENCE HEIGHT	GATE WIDTHS	NOMINAL I.D.	NOMINAL O.D.	WEIGHT PER FOOT
5' & less	Up thru 6'-0"	2 1/2"	2 7/8"	4.95
	over 6'-0" thru 12'-0"	3"	3 1/2"	7.58
	over 12'-0" thru 18'-0"	3 1/2"	4"	9.11
	over 18'-0" to 24'-0" max	6"	6 5/8"	18.97
over 5'	Up thru 6'-0"	2 1/2"	2 7/8"	4.95
	over 6'-0" thru 12'-0"	3"	3 1/2"	7.58
	over 12'-0" thru 18'-0"	4"	4 1/2"	10.97
	over 18'-0" to 24'-0" max	6"	6 5/8"	18.97

TYPICAL MEMBER DIMENSIONS (See Notes)						
FENCE HEIGHT	LINE POSTS		TERMINAL, LATCH & CORNER POSTS		TOP RAIL, WELDED ON	
	NOMINAL I.D.	NOMINAL O.D.	NOMINAL I.D.	NOMINAL O.D.	NOMINAL I.D.	NOMINAL O.D.
4' & less	1 1/2"	1 7/8"	2"	2 3/8"	1 1/2"	1 7/8"
over 4'	2"	2 3/8"	2 1/2"	2 7/8"	2"	2 3/8"

Above post dimensions and weights are minimums. Larger sizes may be used on approval of the Engineer.

DIST	COUNTY	ROUTE	POST RILES TOTAL PROJECT	SHEET NO.	TOTAL SHEETS

REGISTERED CIVIL ENGINEER

PLANS APPROVAL DATE

To accompany plans dated:

- NOTES:**
- The below table shows examples of post and brace sections which may comply with the Specifications.
 - Sections shown in the tables must also comply with the strength requirements and other provisions of the Specifications.
 - Other sections which comply with the strength requirements and other provisions of the Specifications may be used on approval of the Engineer.
 - Options exercised shall be uniform on any one project.
 - Dimensions shown are nominal
 - Offset to be 2'-0" at monument locations, measured at right angles to R/W lines. Taper to achieve offset to be at least 20'-0" long.
 - Bottom fencing clearance - Fencing fabric can be vertically offset 6" to 8" to provide passage for natural wildlife as necessary or desired.
 - Posts are saddled, top rail is recessed into saddle line post. Post & top rail welded together.

PROVOST & PRITCHARD
REGISTERED CIVIL ENGINEER
1000 WEST CHAMBERLAIN AVENUE
PESERO, CALIFORNIA 90731-6162
562-440-2700 FAX 562-440-2715
www.provostandpritchard.com

RECORD DOCUMENT
DATE: 4-16-2021
THESE RECORD DOCUMENTS HAVE BEEN PREPARED IN PART ON THE BASIS OF INFORMATION COMPILED AND FURNISHED BY OTHERS. THE ENGINEER WILL NOT BE RESPONSIBLE FOR ANY ERRORS OR OMISSIONS WHICH HAVE BEEN INCORPORATED INTO THIS DOCUMENT AS A RESULT.

WASTEWATER TREATMENT FACILITY
UPGRADES
MARIPOSA PUBLIC UTILITY DISTRICT
MARIPOSA COUNTY, CA
CIVIL DETAILS

PROVOST & PRITCHARD
REGISTERED CIVIL ENGINEER
1000 WEST CHAMBERLAIN AVENUE
PESERO, CALIFORNIA 90731-6162
562-440-2700 FAX 562-440-2715
www.provostandpritchard.com

DESIGN ENGINEER: MGT
LICENSE NO: 39961
DRAFTED BY: SG,GF,TS
CHECKED BY: MGT
DATE: 1-15-2021
JOB NO: 0201515001
PROJECT NO: 0201515001
PHASE:
ORIGINAL SCALE SHOWN IS ONE INCH. ADJUST SCALE FOR REDUCED OR ENLARGED PLANS.

CALIFORNIA RANCH FENCE

FENCE DETAILS

-Cmg/Erwin



SCALE 1" = 400'

PROPOSED FENCE

SHEET 1



PROPOSED FENCE

SHEET 2



3/4" IRON PIPE WITH NO PLUG

3/4" IRON PIPE WITH NO PLUG

PROPOSED FENCE

CONCRETE WATER TANK

3/4" IRON PIPE WITH PLASTIC PLUG STAMPED RCE 6888

3/4" IRON PIPE WITH NO PLUG

PROPOSED 16' WIDE GATE

DIRT ACCESS ROAD

LEGEND

- SURVEY MONUMENT (AS NOTED)
- ⌒ POINT ON EASEMENT LINE
- TANK SITE EASEMENT



SCALE 1" = 20'